


NOT TO SCALE

EXAMPLE ONLY

November 2010

10/31

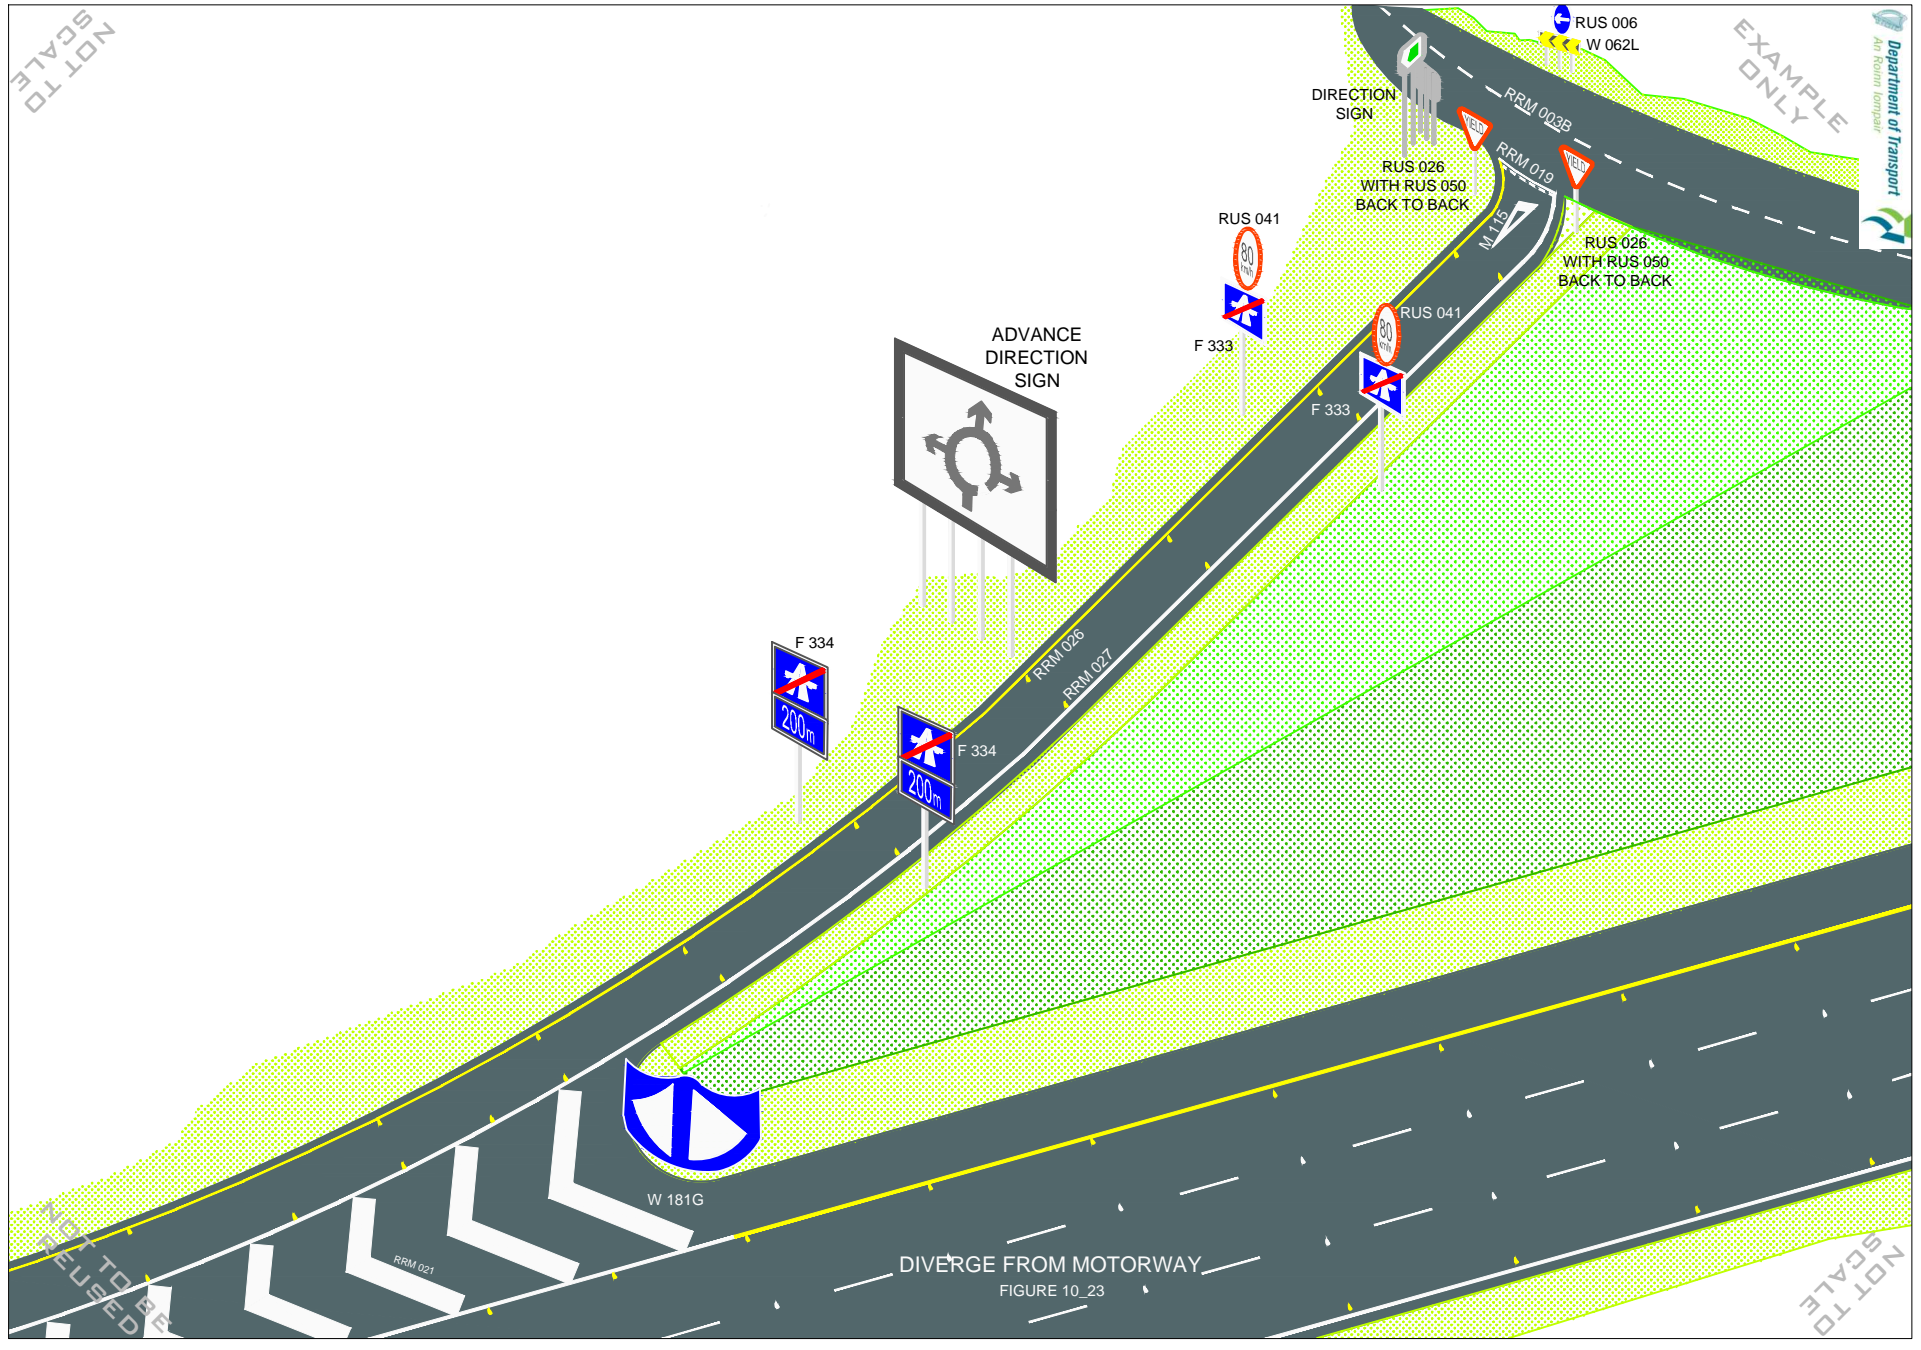

DIVERGE FROM MOTORWAY

FIGURE 10\_23

NOT TO BE REUSED

NOT TO SCALE