


EXAMPLE
ONLY

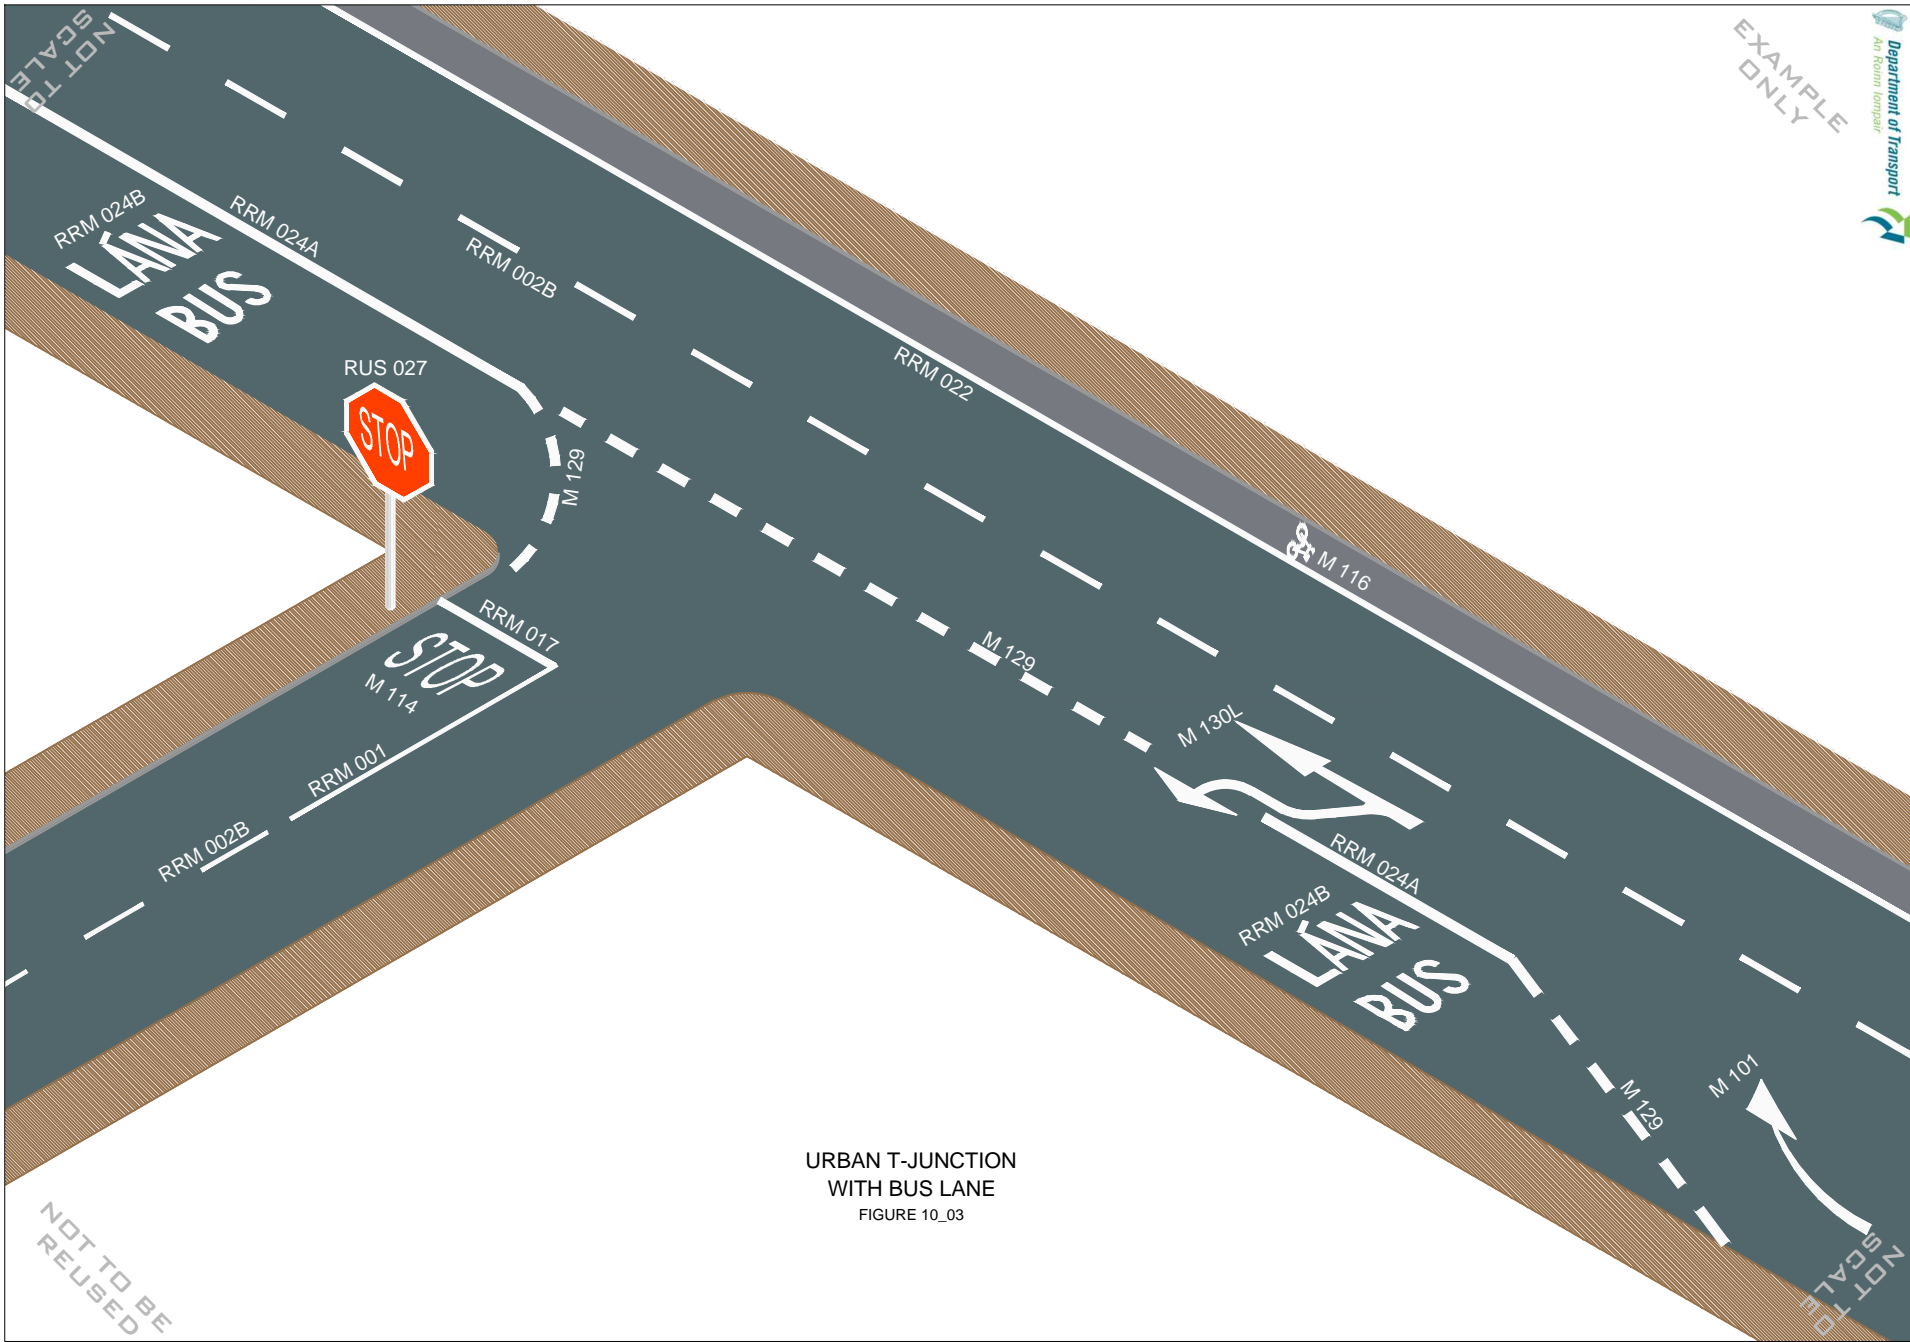

URBAN T-JUNCTION
WITH BUS LANE
FIGURE 10_03

NOT TO BE
REUSED

NOT TO
SCALE