


EXAMPLE ONLY

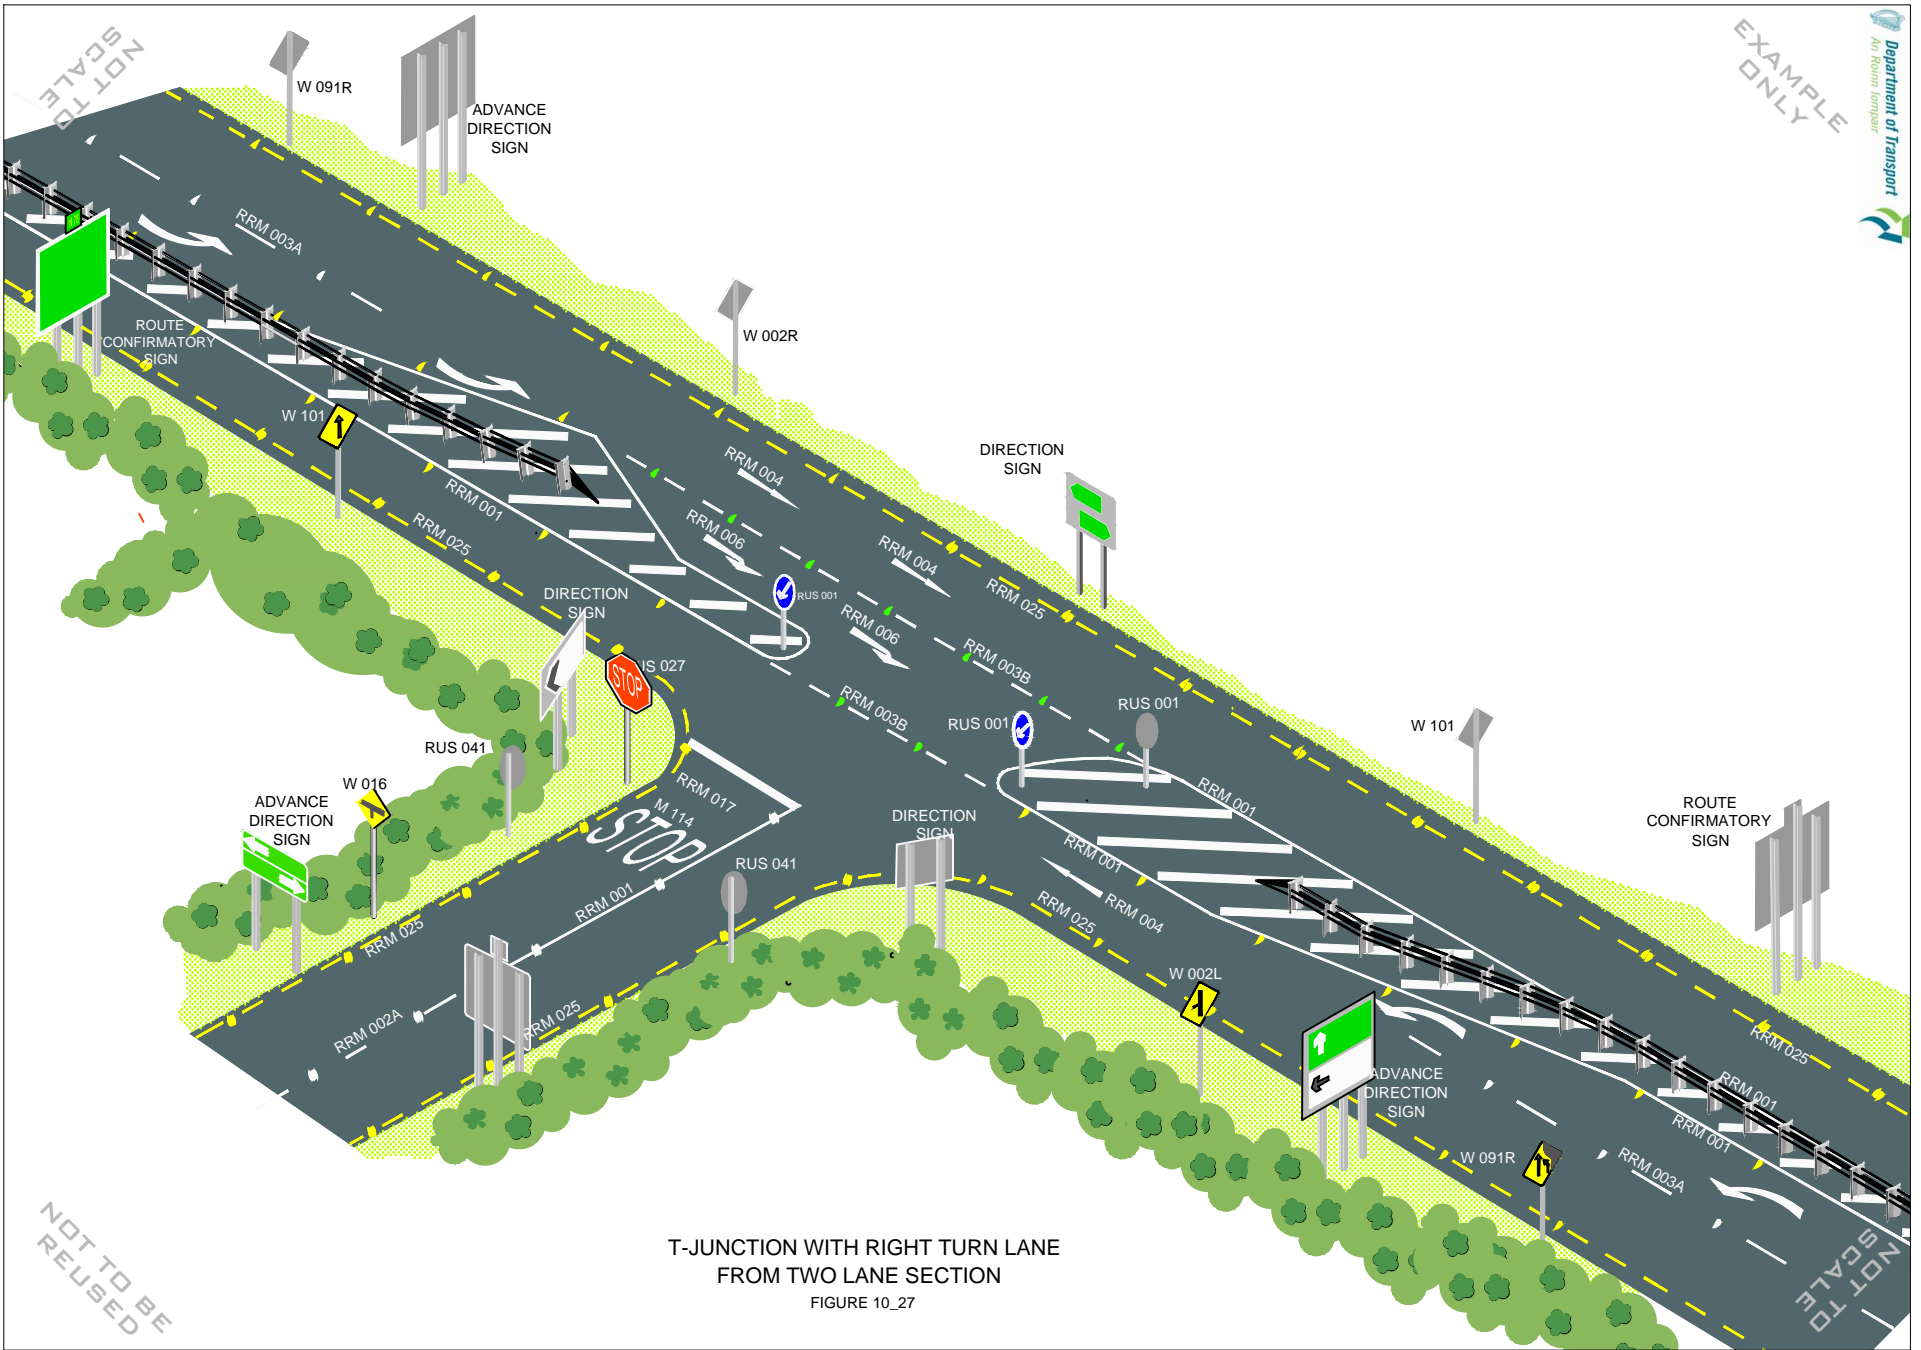

T-JUNCTION WITH RIGHT TURN LANE FROM TWO LANE SECTION

FIGURE 10\_27

November 2010

10/38

NOT TO BE REUSED

NOT TO SCALE