


EXAMPLE ONLY

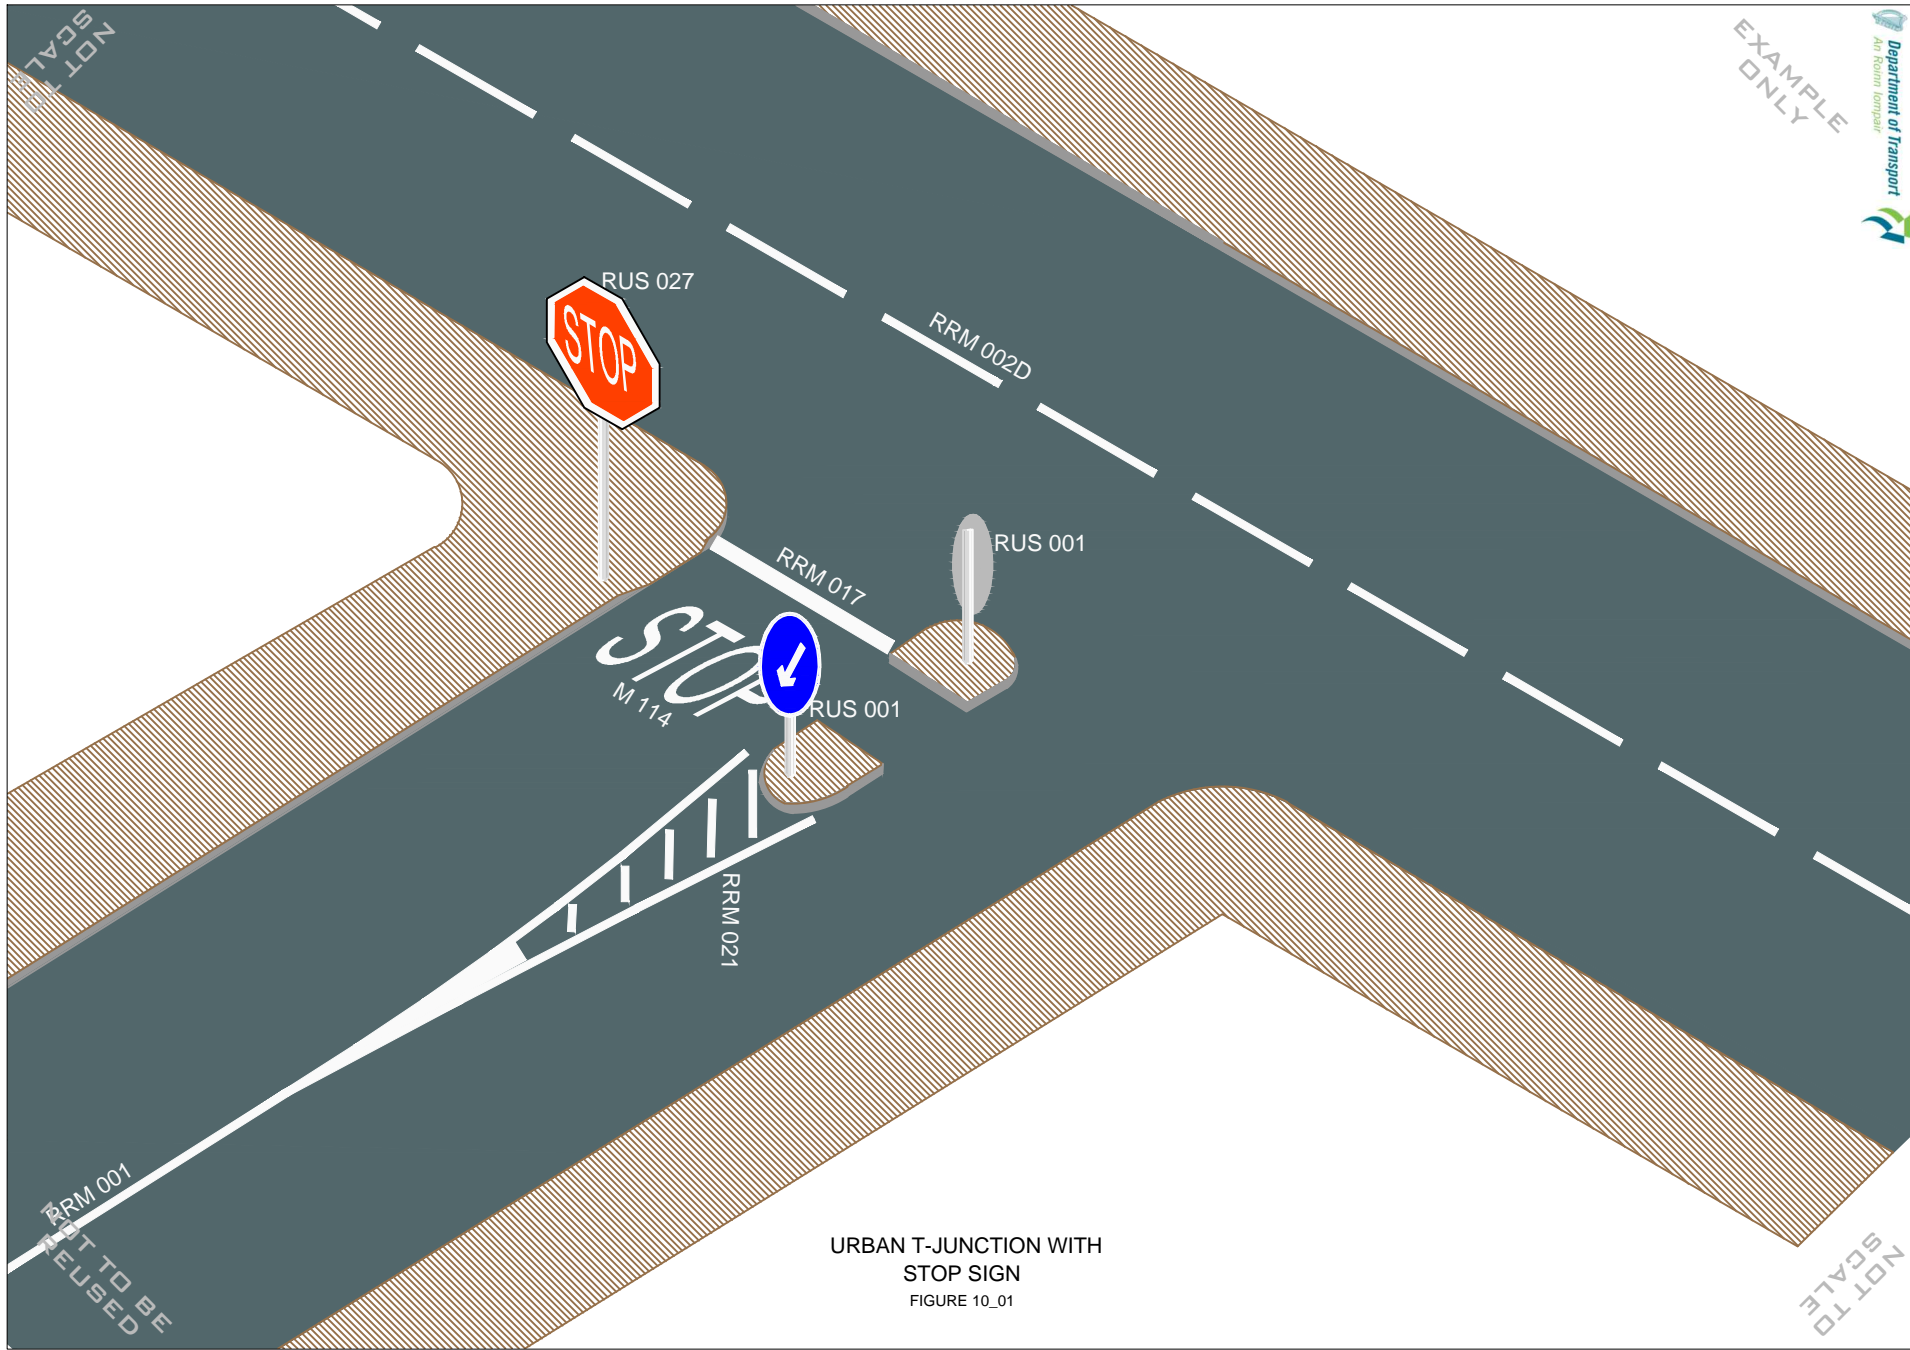

URBAN T-JUNCTION WITH
STOP SIGN
FIGURE 10_01

NOT TO SCALE

NOT TO BE REUSED

NOT TO SCALE